


**tga**  
**THOMAS GRAHAM ASSOCIATES, INC.**  
 • Engineers  
 • Surveyors  
 803 Compton Road  
 Cincinnati, Ohio 45231  
 513-521-4760  
 Fax # 521-2439

Date: APRIL 22, 2021  
 Scale: 1" = 20'  
 Job No: 7503

Revisions	
No.	Date

**TYLERSVILLE ROAD**  
 (R/W VARIES)

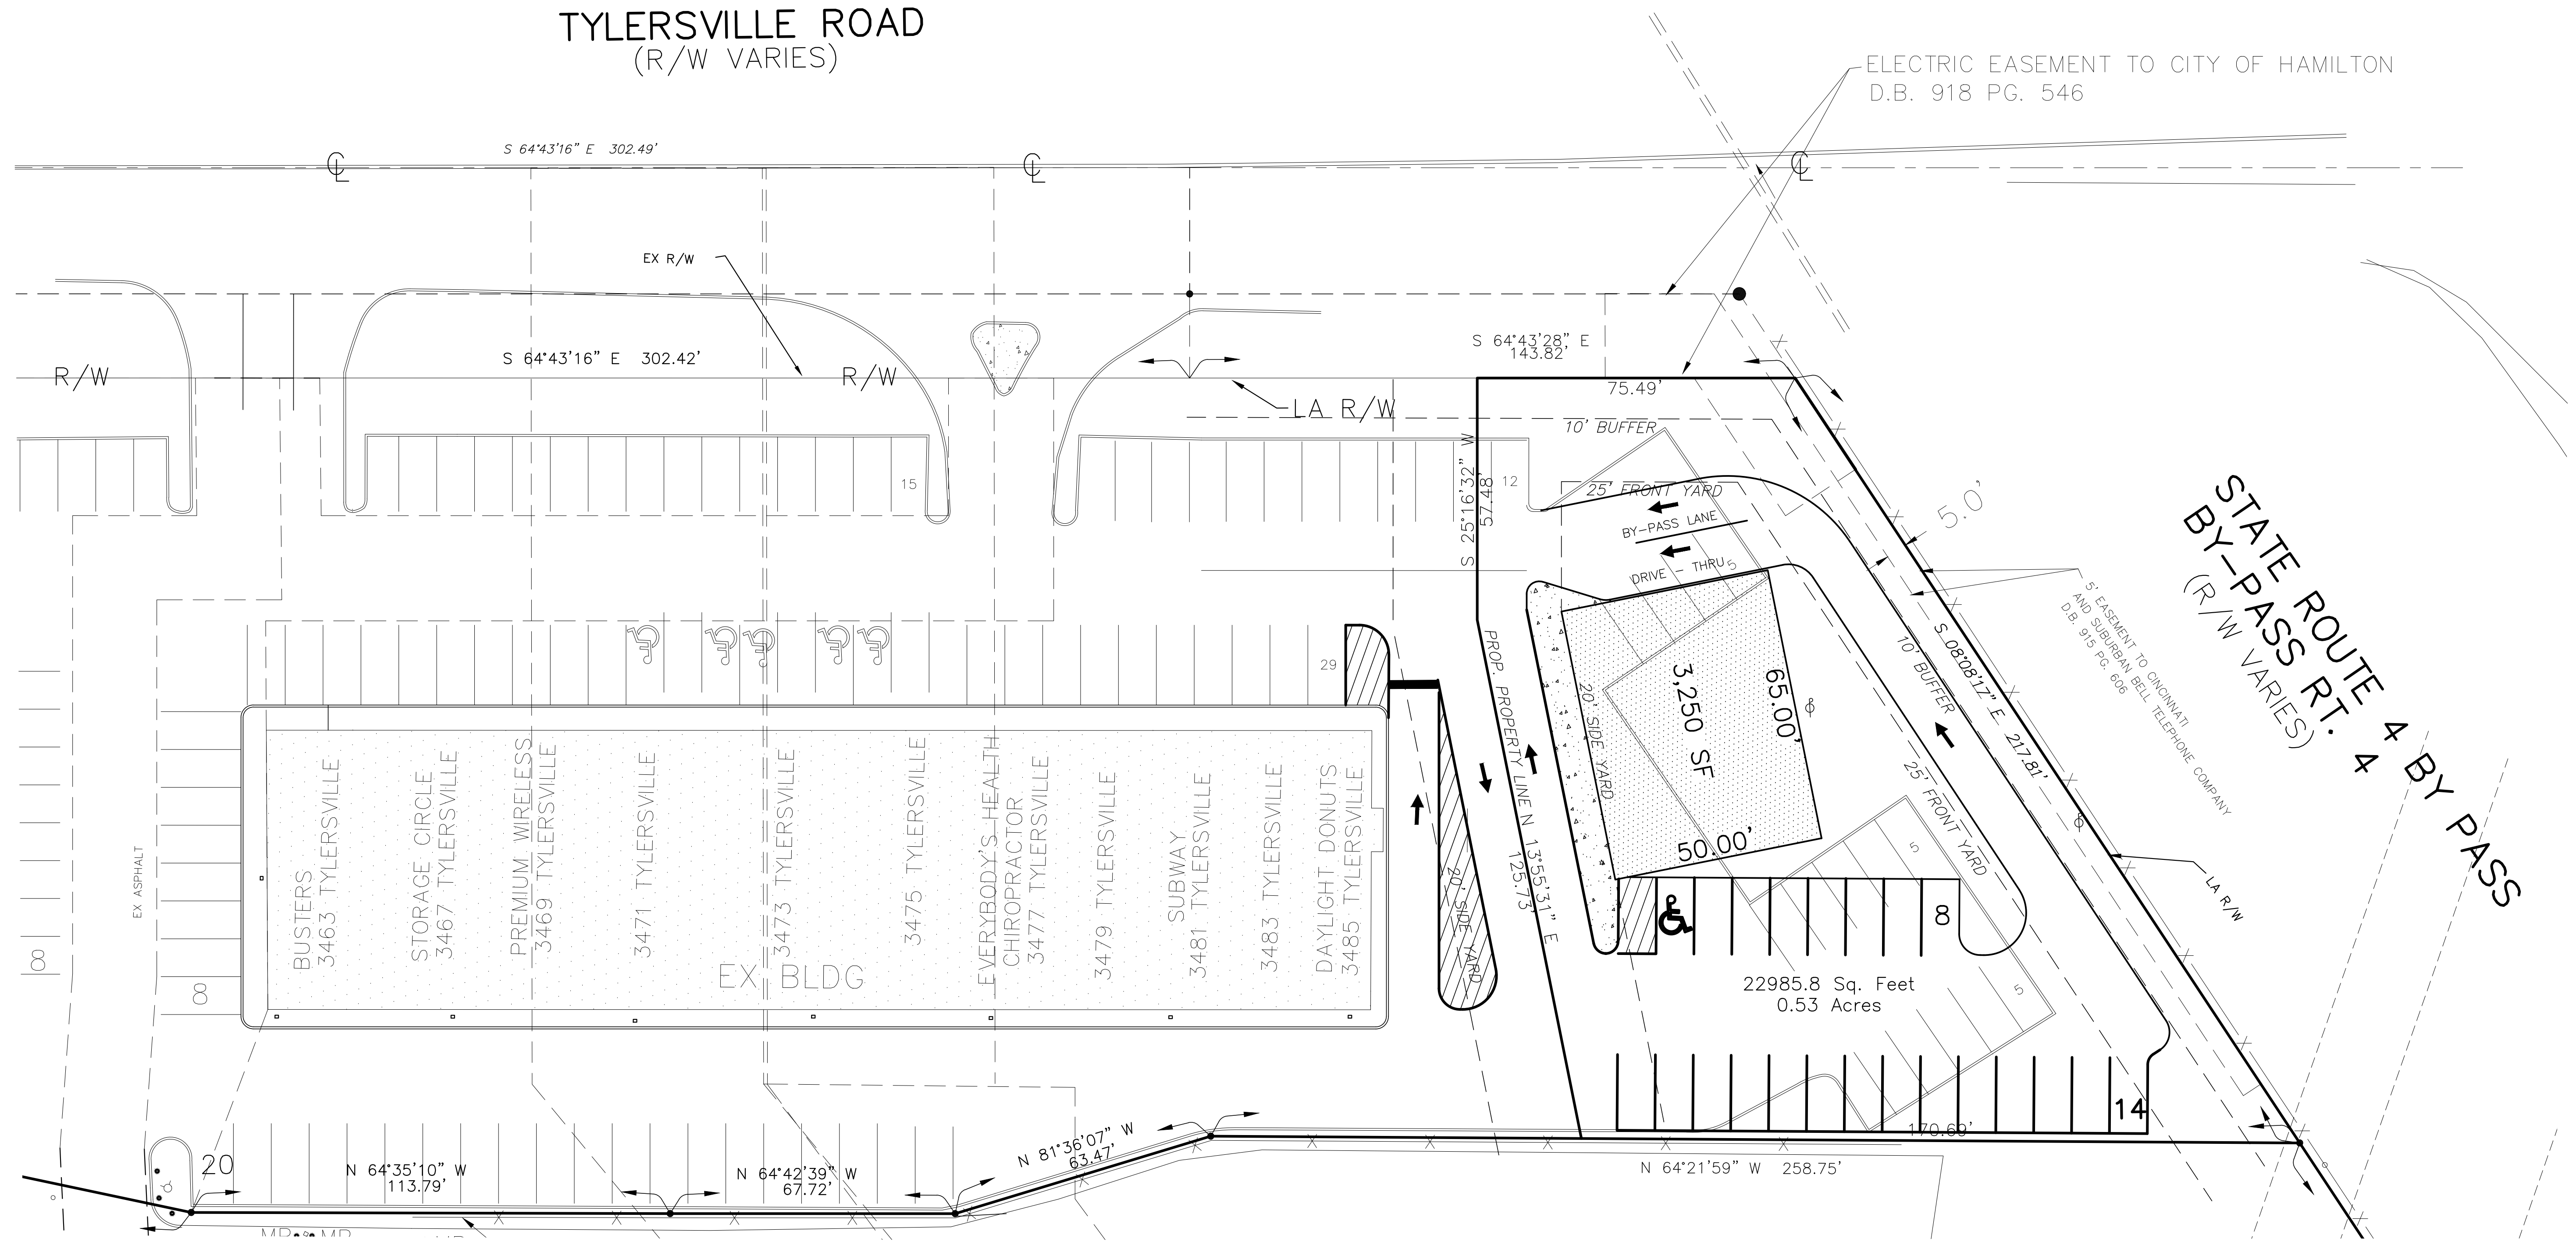

**CONCEPT PLAN #2**

SWC OF TYLERSVILLE ROAD & S.R. 4 BY-PASS  
 SITUATED IN  
 BEING PART OF LOT 31785 (PLAT BK. 7645 PG. 1031)  
 6th WARD, NORTH SIDE  
 CITY OF HAMILTON  
 BUTLER COUNTY  
 STATE OF OHIO

The utility information shown on this plat, prepared by Thomas Graham Associates, Inc., was obtained from existing records. It is the contractor's responsibility to verify their existence and location, and to contact the appropriate utility company for field locations.

**UNDERGROUND UTILITIES**  
 2 WORKING DAYS  
**BEFORE YOU DIG**  
 PHONE: 1-800-362-2764  
 OHIO UTILITIES PROTECTION SERVICE  
 NON-MEMBERS MUST BE CALLED DIRECTLY

Drawn By: \_\_\_\_\_  
 Sheet

Job No: 7503-21

ACAD FILENAME: 7503\_PRELIM\_2021.DWG